


B

A

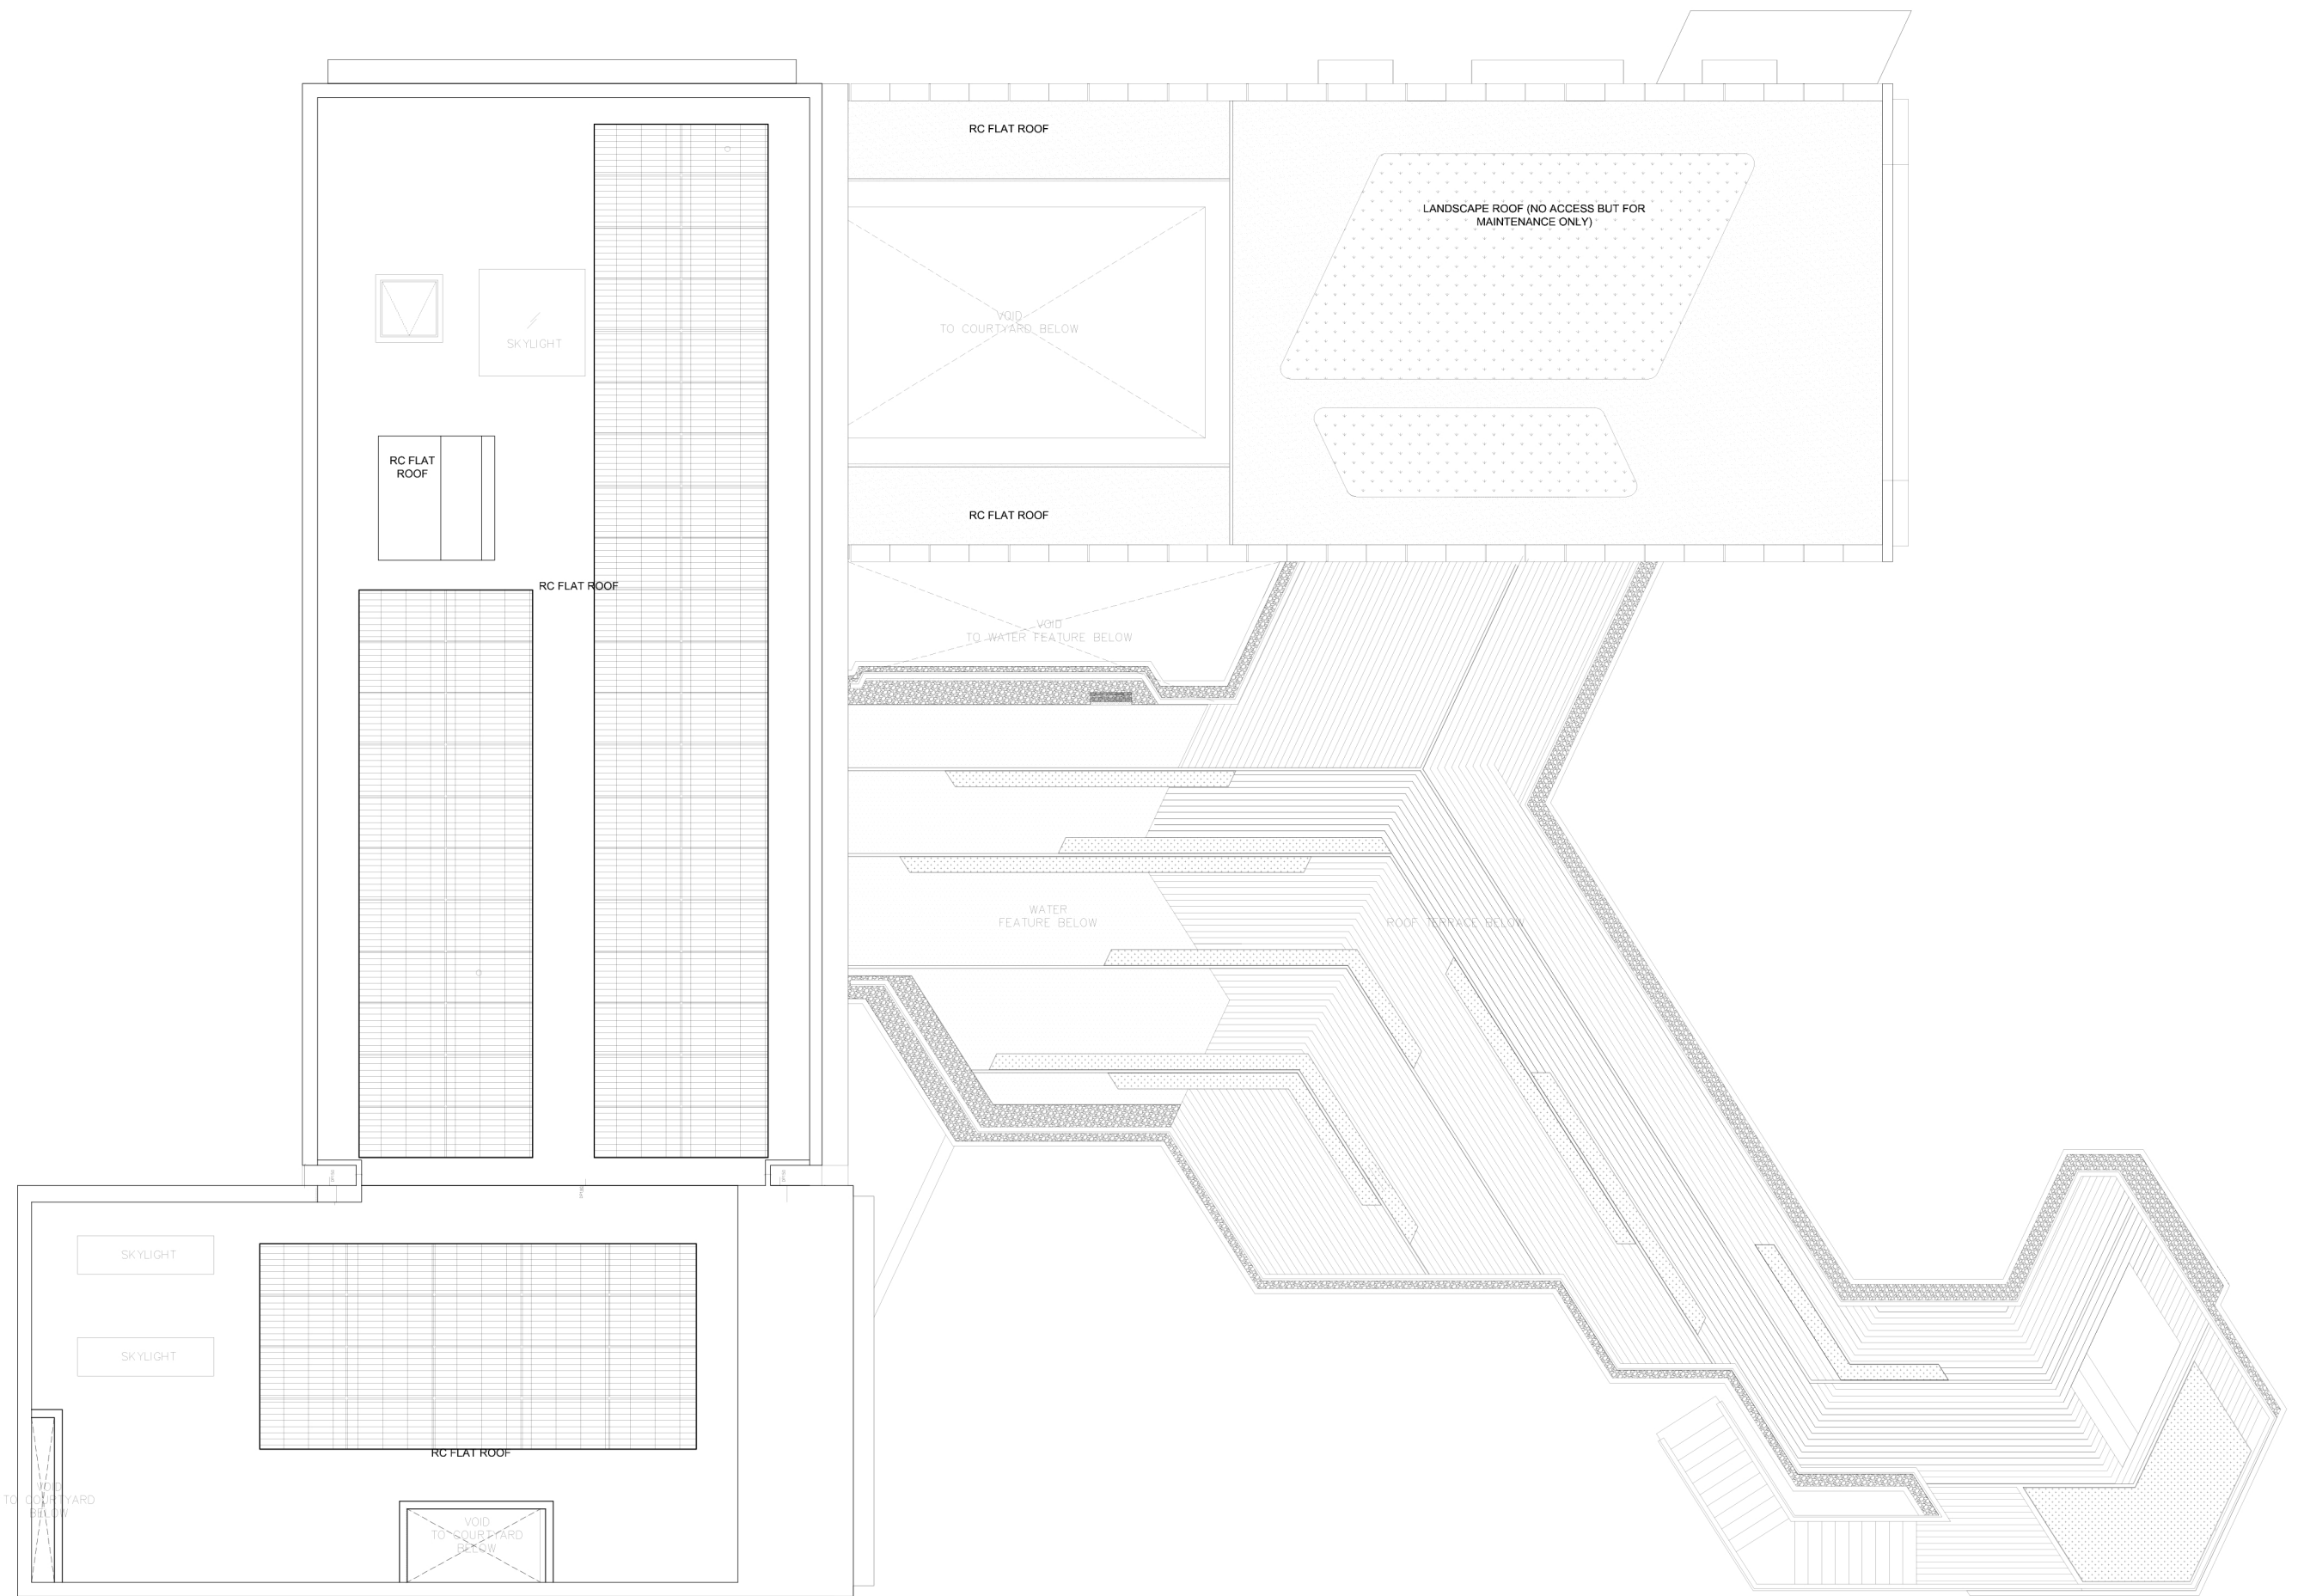

ROOFTOP PLAN